


LEGEND


- Poles
- Power Lines
- Plot Boundary
- Ownership Boundary
- Foul Drainage
150mm Ø UPVC
- Vehicle Access
and Parking
- Existing Vegetation
- 3
 Percolation test pits.
- Septic Tank
- Soakaway
- 3
 Soil test samples

Rainwater infiltration below driveways.
Porous block paving on 50mm of 6mm gravel on 40mm one size crushed rock

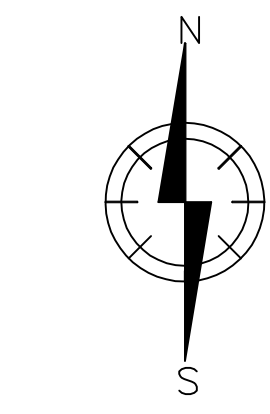

existing sight line to oncoming traffic at centre of road unobstructed by vegetation oncoming traffic can see vehicles waiting at the junction from this point

existing sight line to oncoming traffic at centre of road

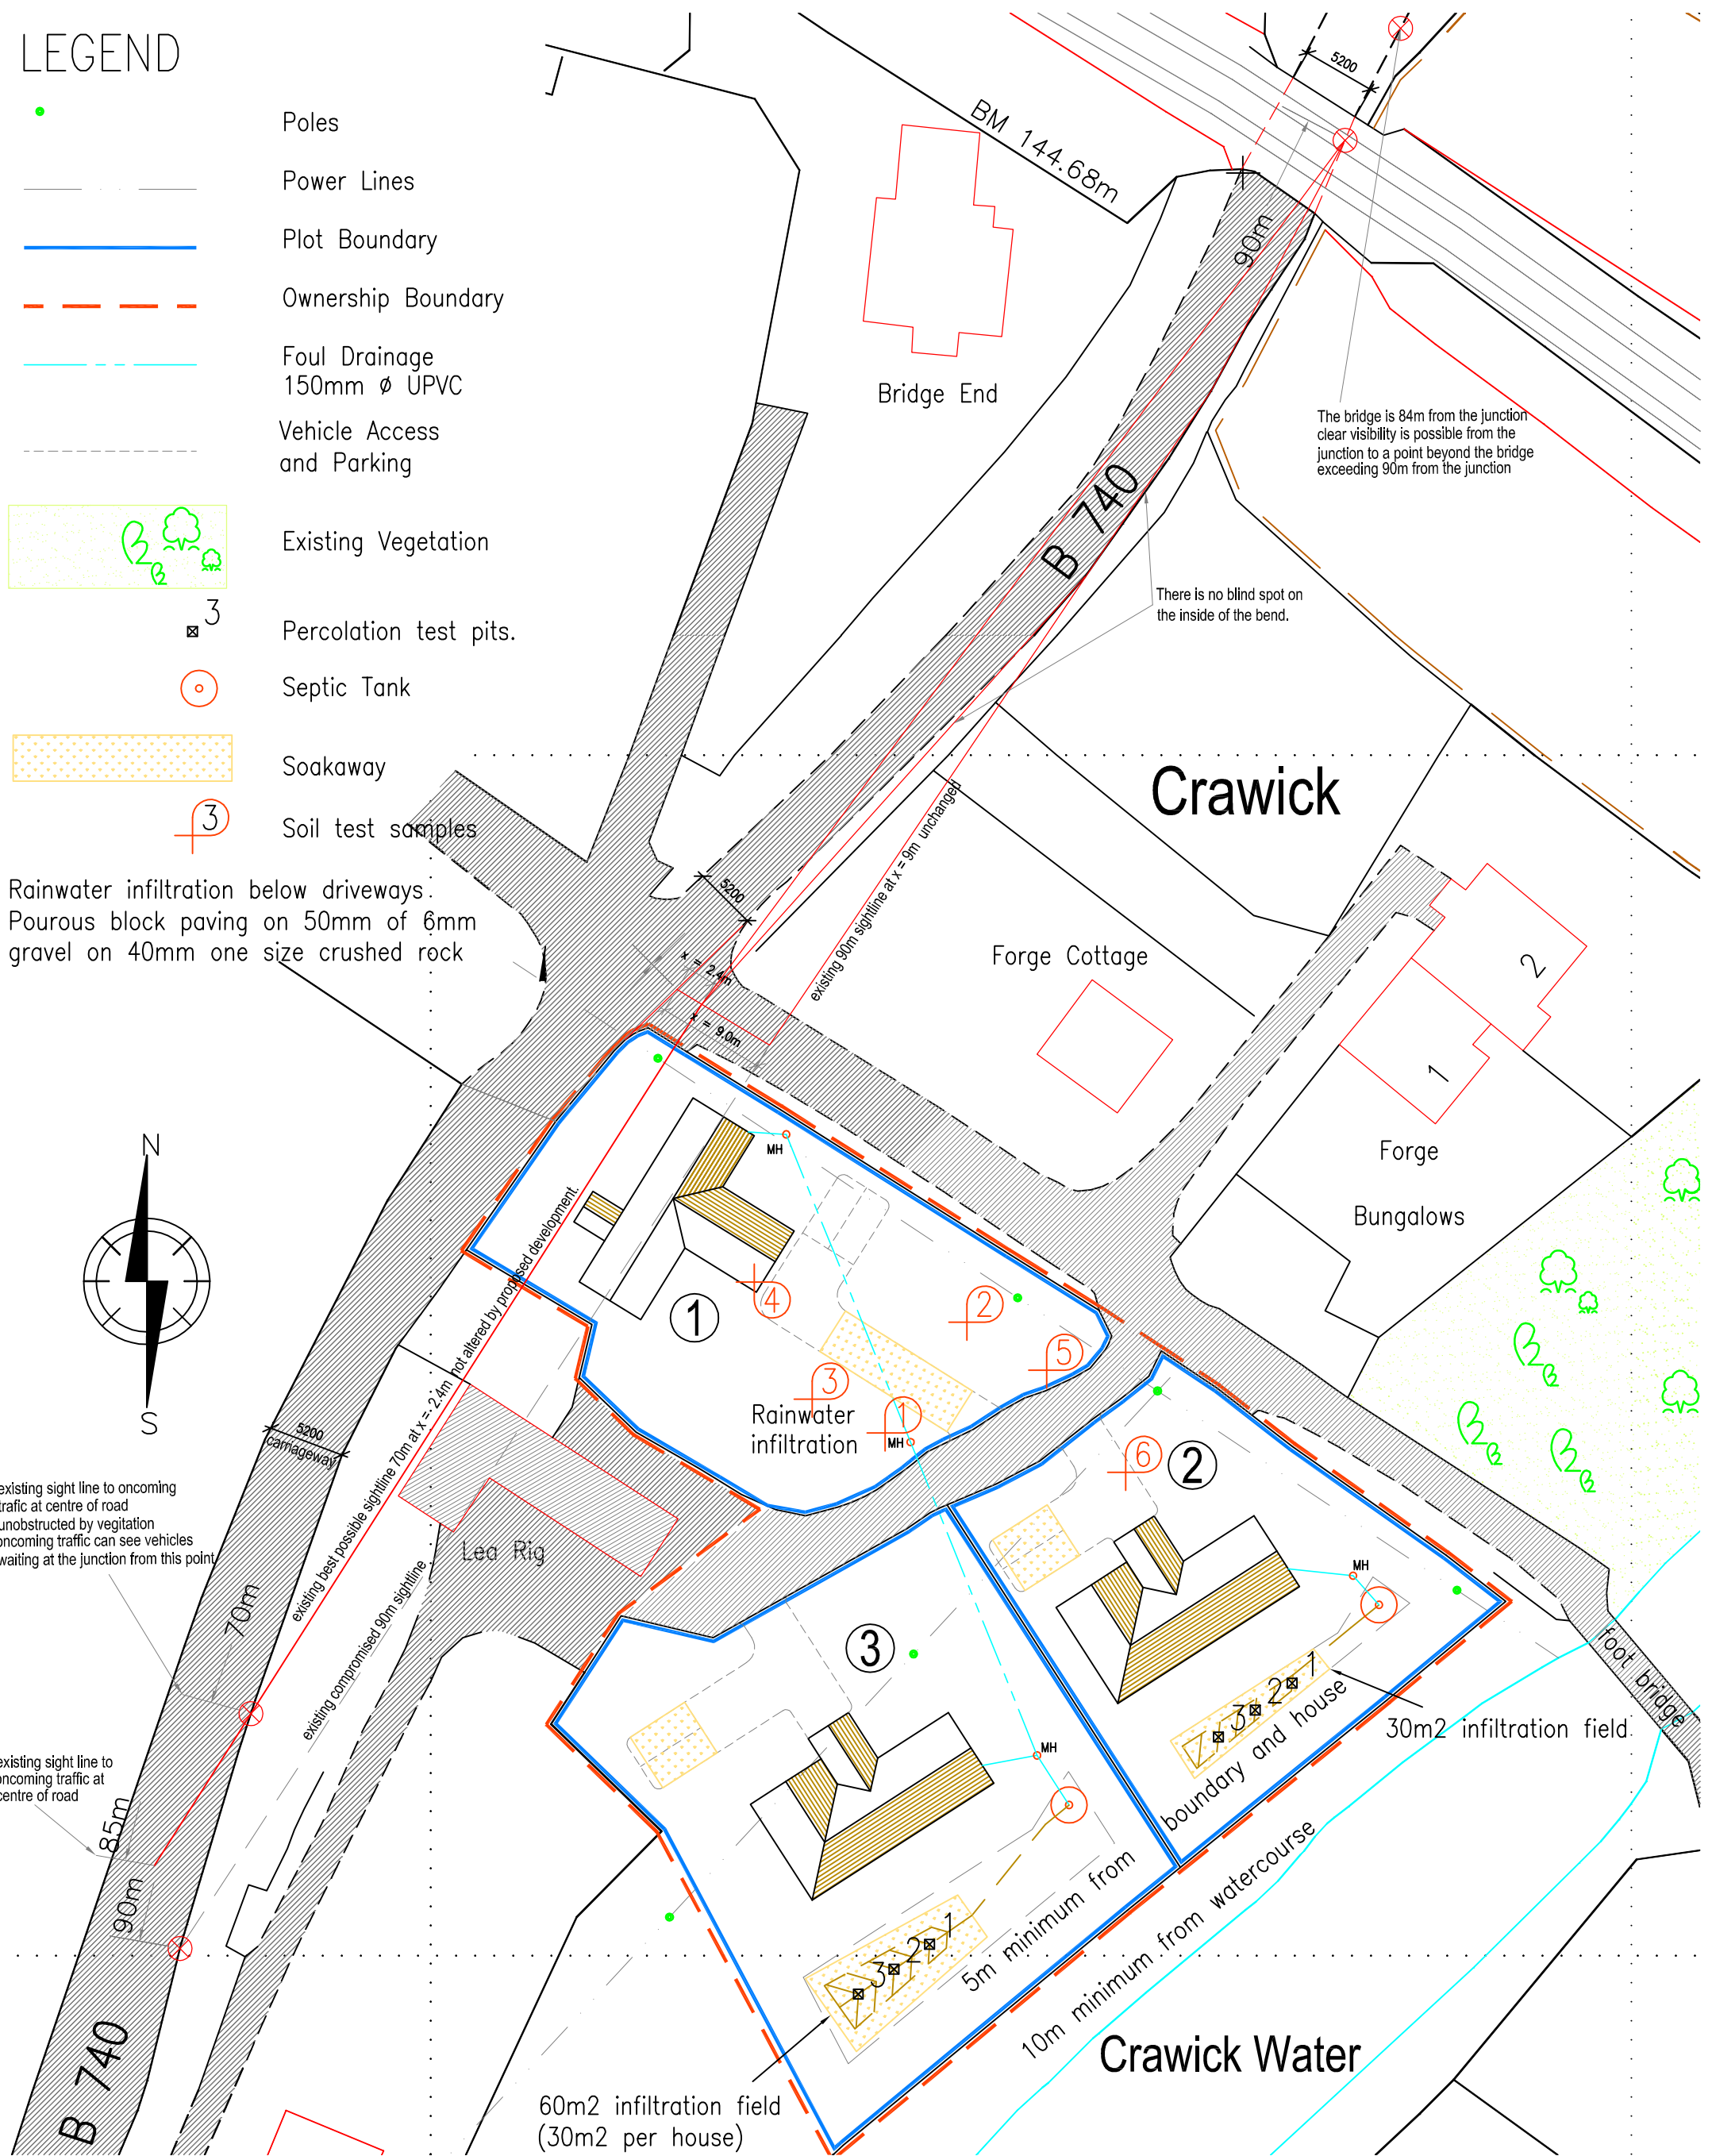

60m2 infiltration field (30m2 per house)

Drawing prepared by 'CULMOR DESIGN' www.culmor.co.uk

Revision: D Sight Lines checked - measured on site 07:02:2008

Proposed Housing Development

AT
Crawick
FOR
Mr G Sweeney

Block Plan sight lines and drainage

| | | | |
|-------------------|----------------|--------------------|-----------------------------|
| DRAWN A Peggie | SCALE 1:500 | DATE 26:10:2007 | DRAWING No - rev 158-01D |
|-------------------|----------------|--------------------|-----------------------------|

hardie planning consultancy
Computer House, Dalkeith Country Park, Midlothian. EH22 2NA.

e-mail : tom@hardieplanning.co.uk Tel: 0131 660 2507